






<b>THE RAVEN</b>	
SAVANNAH COLLEGE OF ART AND DESIGN	
TITLE PAGE	
DES: O. STARK	DIR: J. HOBBIE
SCALE:	DATE:
<b>NTS</b>	<b>03.09.2023</b>

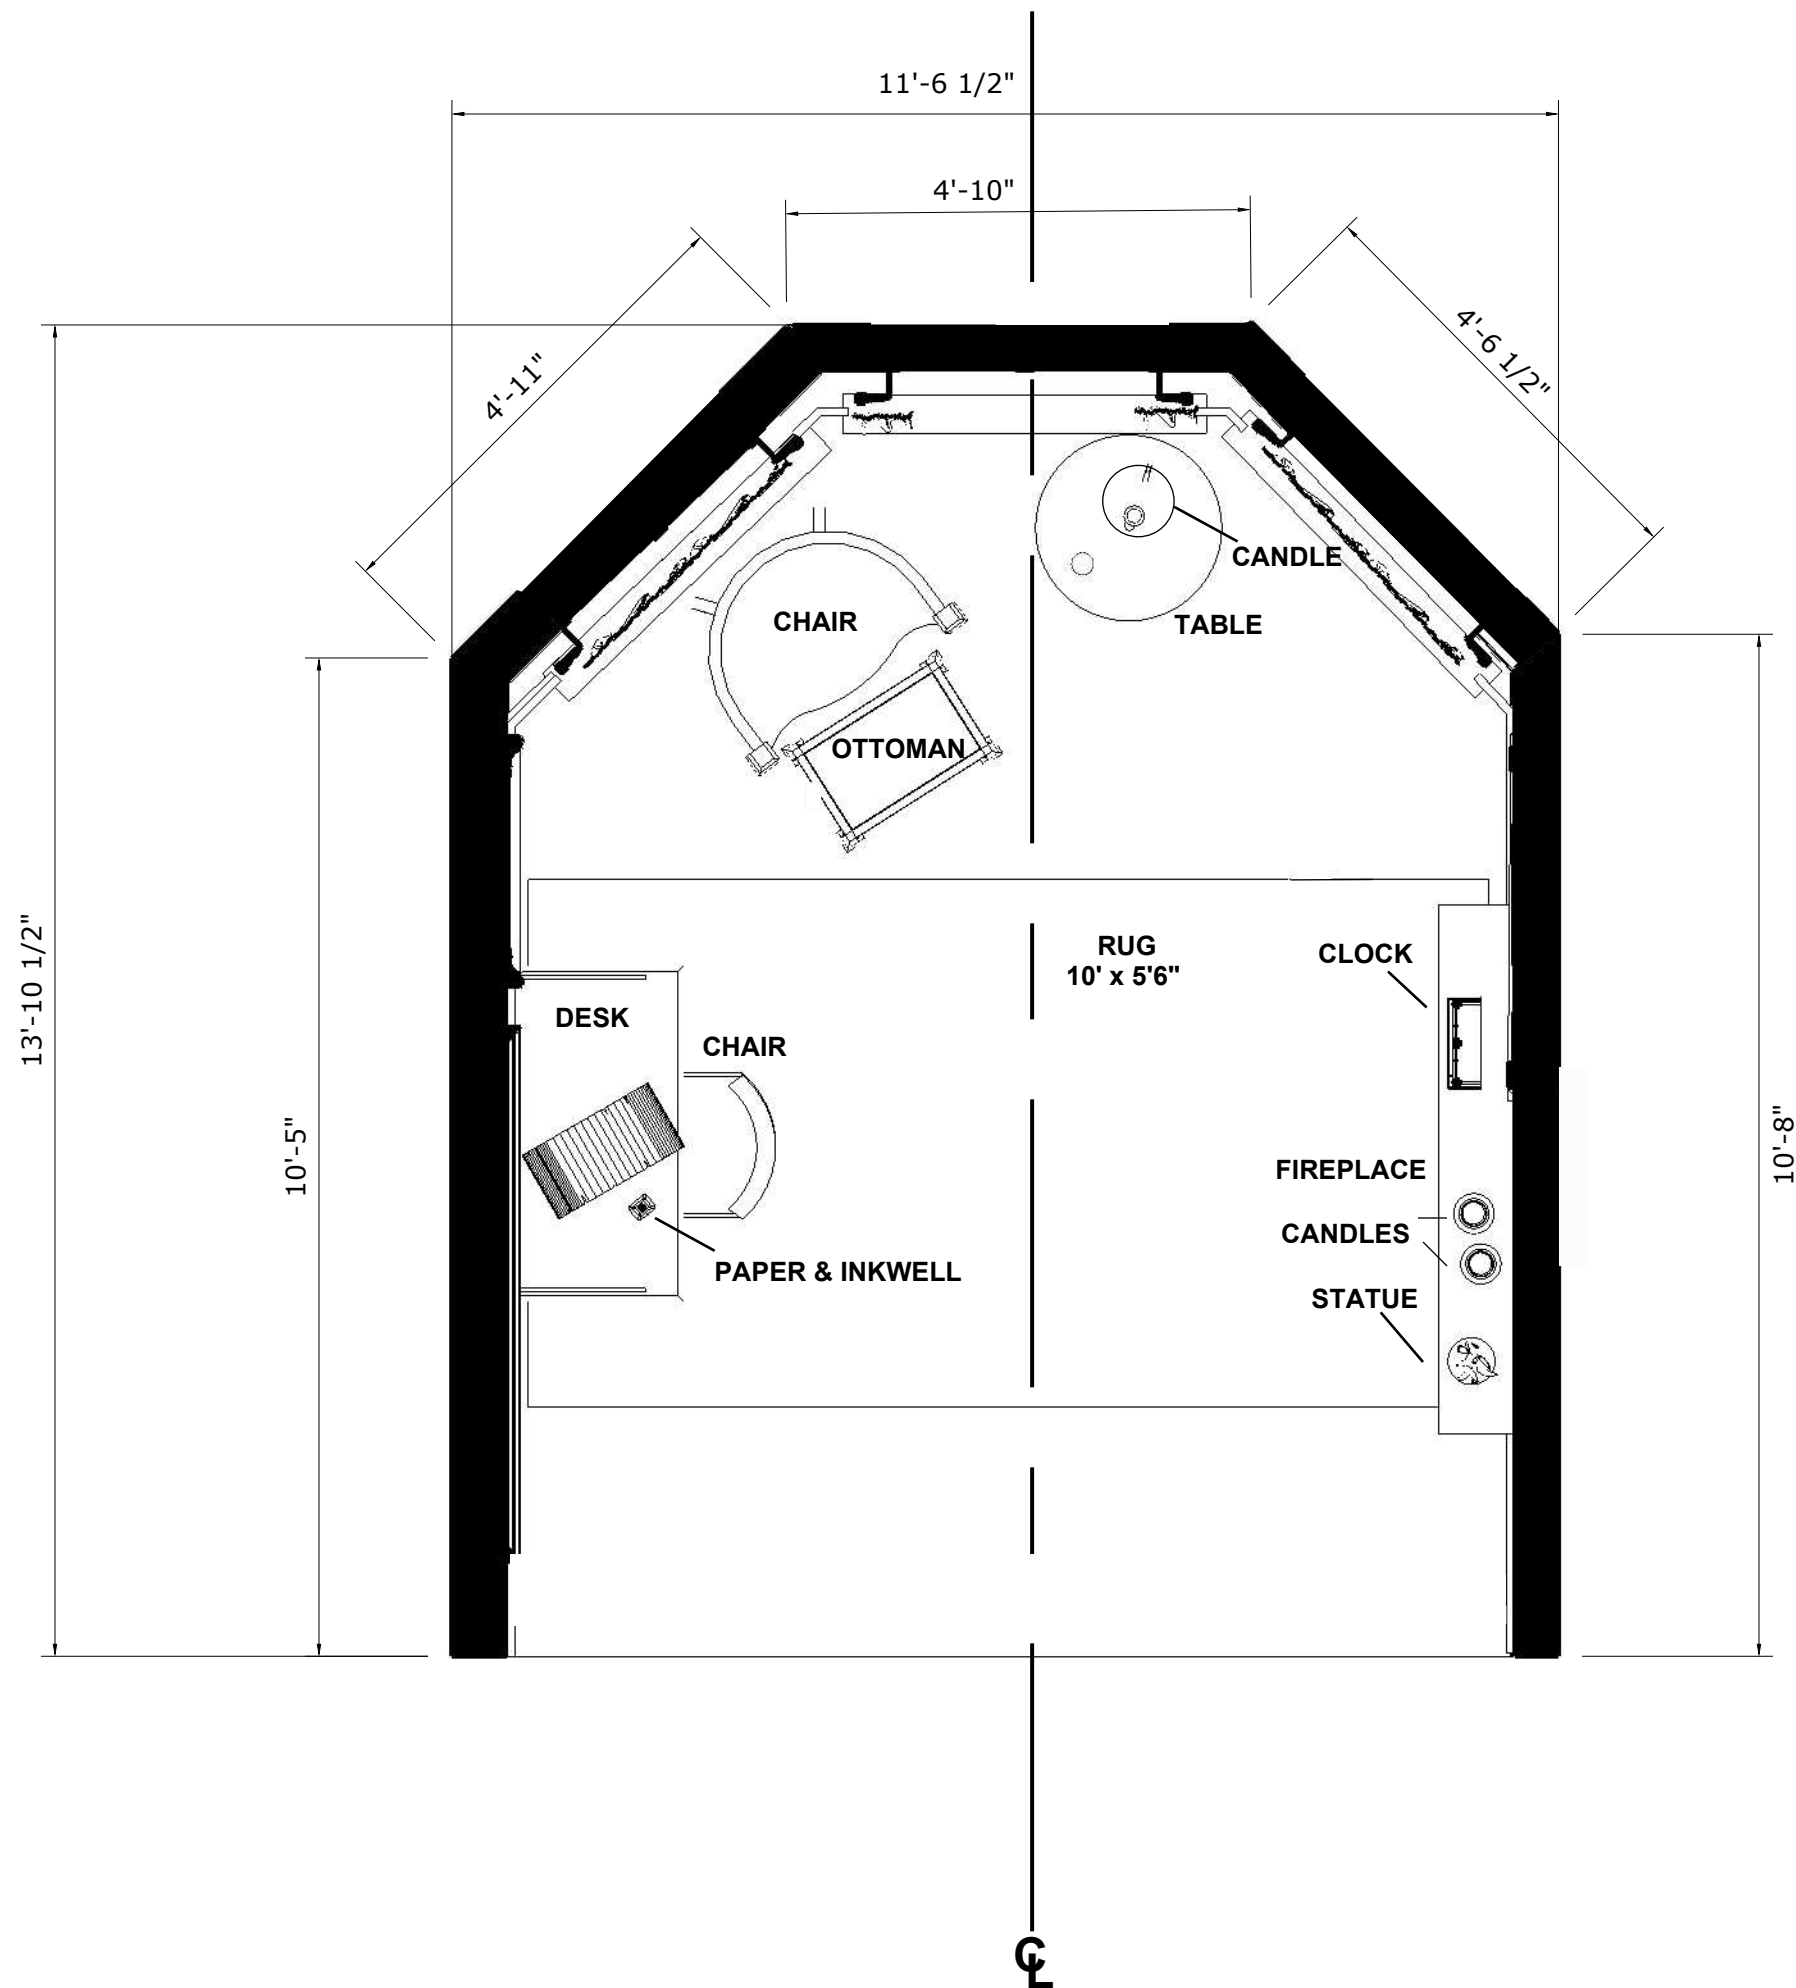

<b>THE RAVEN</b>	
<b>SAVANNAH COLLEGE OF ART AND DESIGN</b>	
<b>PLAN VIEW</b>	
<b>DES: O. STARK</b>	<b>DIR: J. HOBBIE</b>
<b>SCALE:</b> <b>1/2"=1'</b>	<b>DATE:</b> <b>03.09.2023</b>

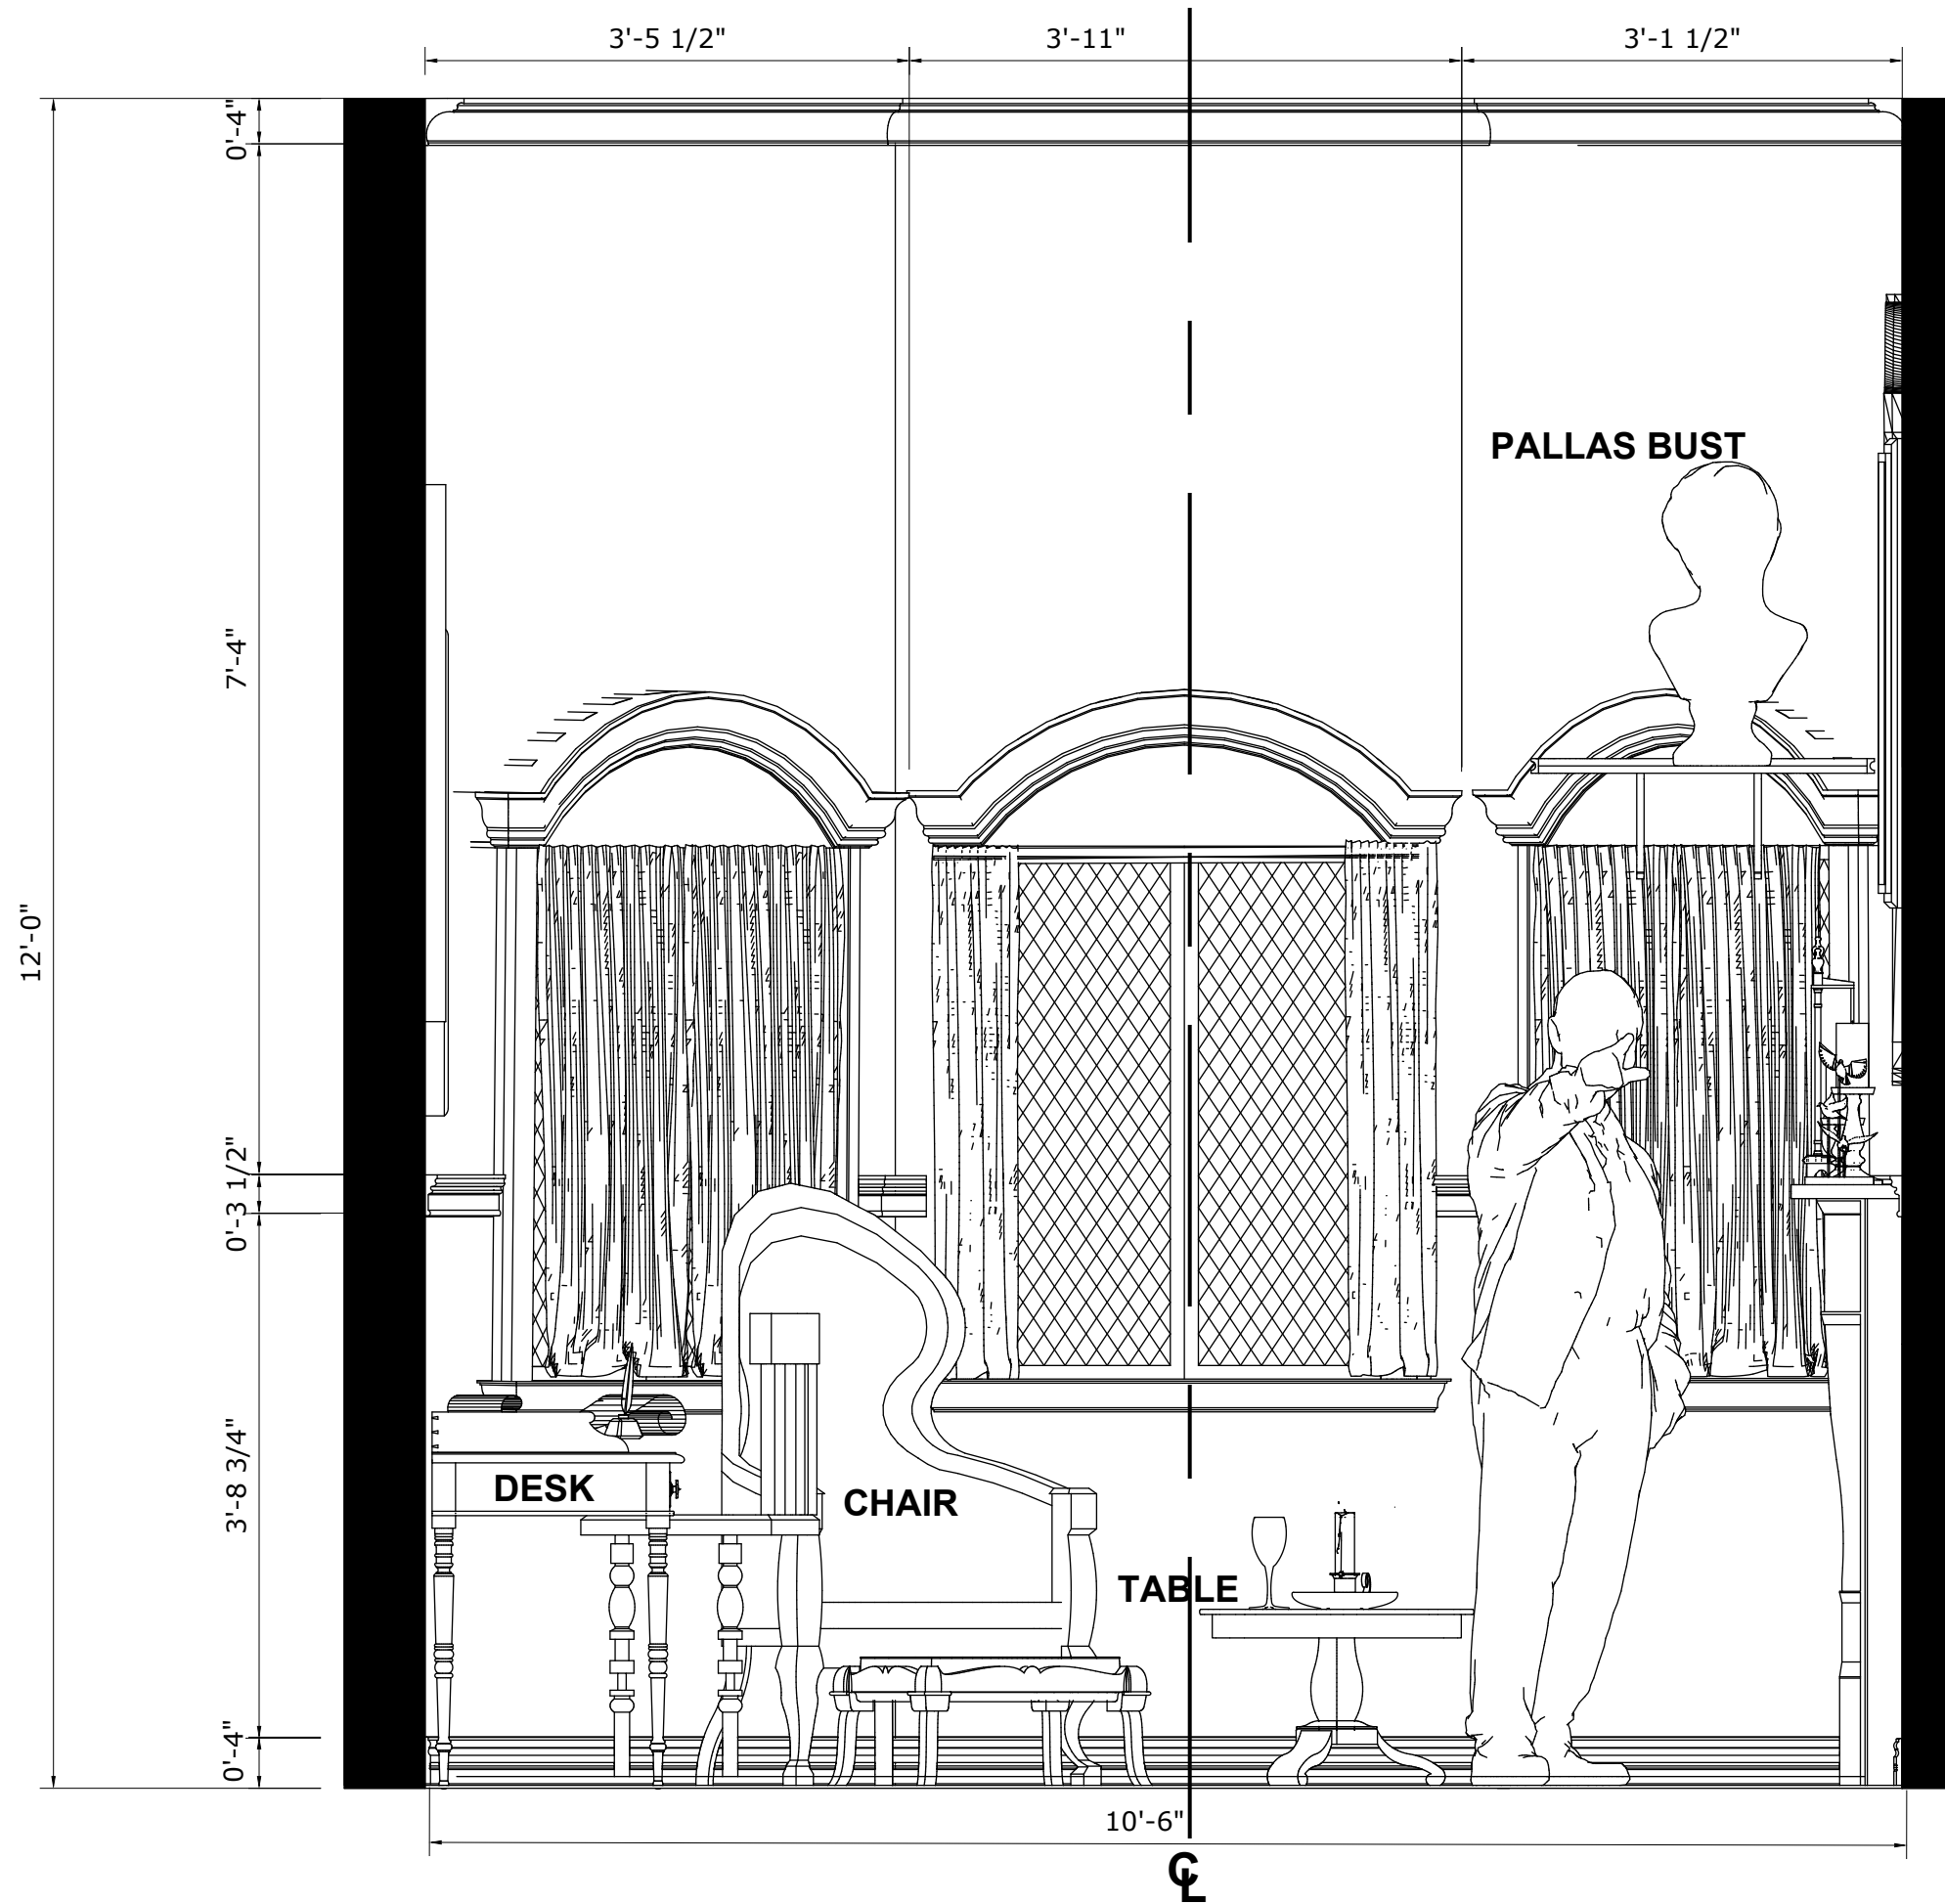

<b>THE RAVEN</b>	
SAVANNAH COLLEGE OF ART AND DESIGN	
FRONT ELEVATION	
DES: O. STARK	DIR: J. HOBBIE
SCALE:	DATE:
<b>3/4"=1'</b>	<b>03.09.2023</b>

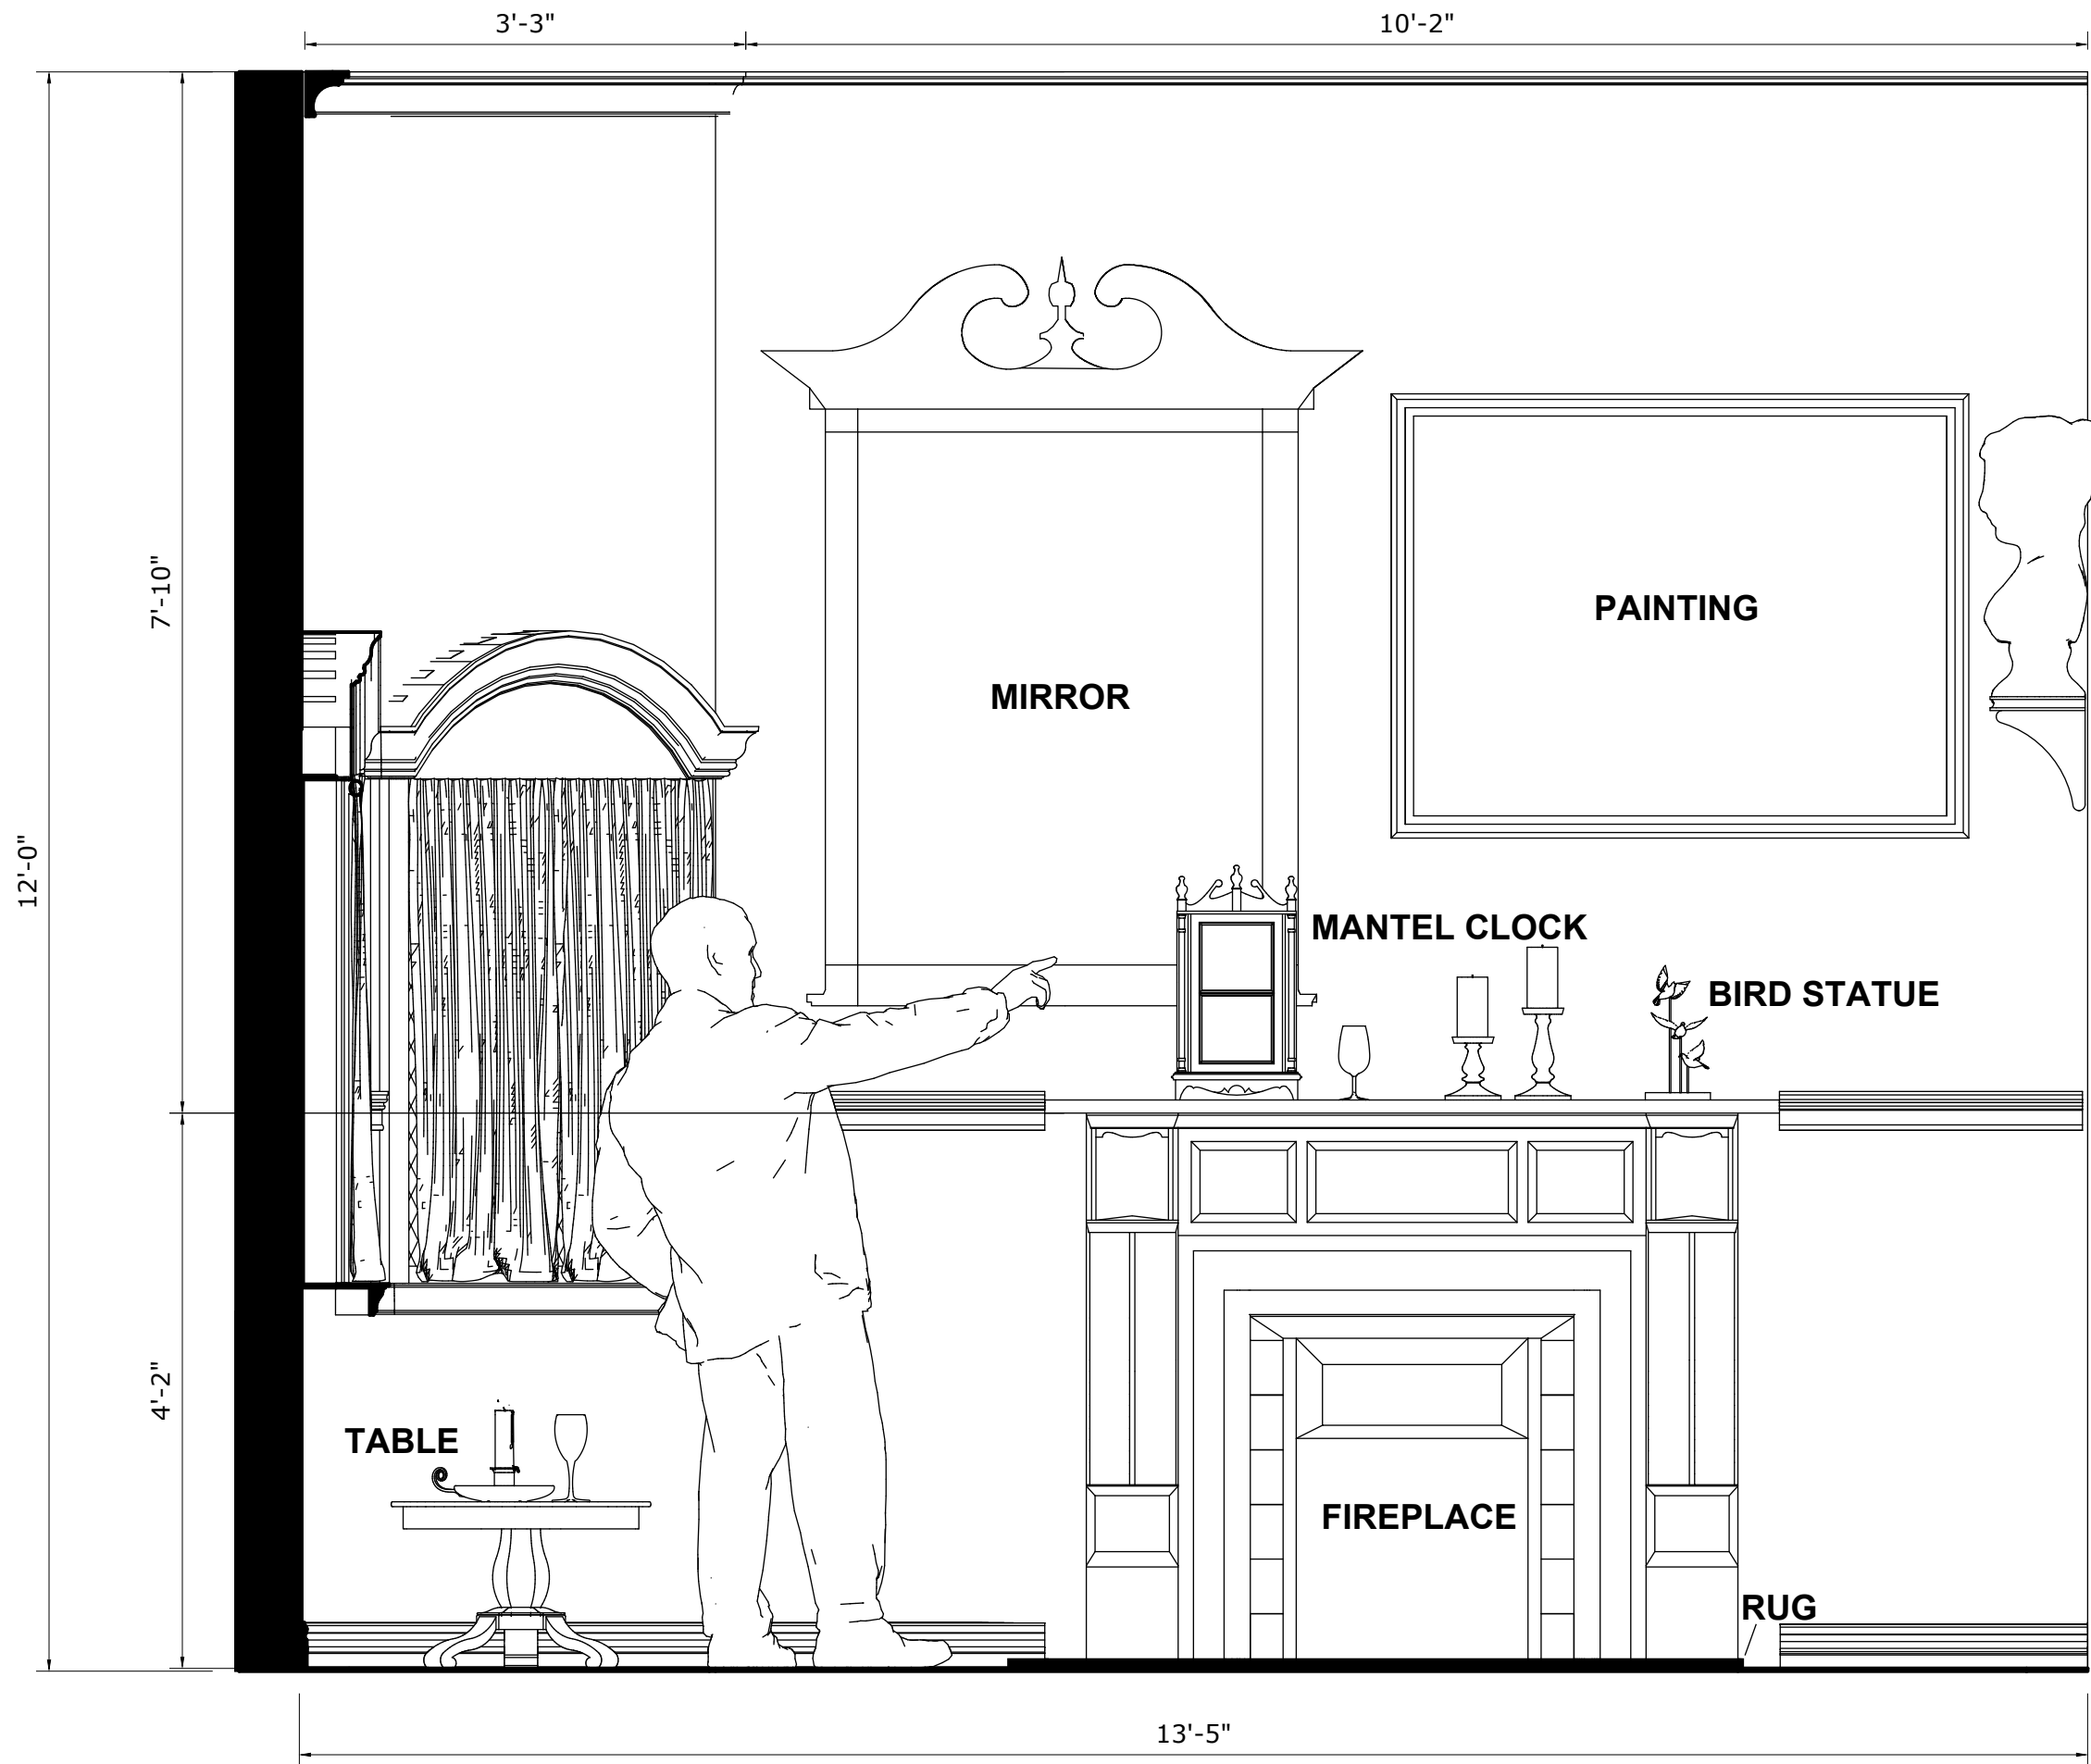

PALLAS BUST ON SHELF

PAINTING

MIRROR

MANTEL CLOCK


BIRD STATUE

TABLE

FIREPLACE

RUG

<b>THE RAVEN</b>	
SAVANNAH COLLEGE OF ART AND DESIGN	
RIGHT SECTION	
DES: O. STARK	DIR: J. HOBBIE
SCALE:	DATE:
<b>3/4"=1'</b>	<b>03.09.2023</b>

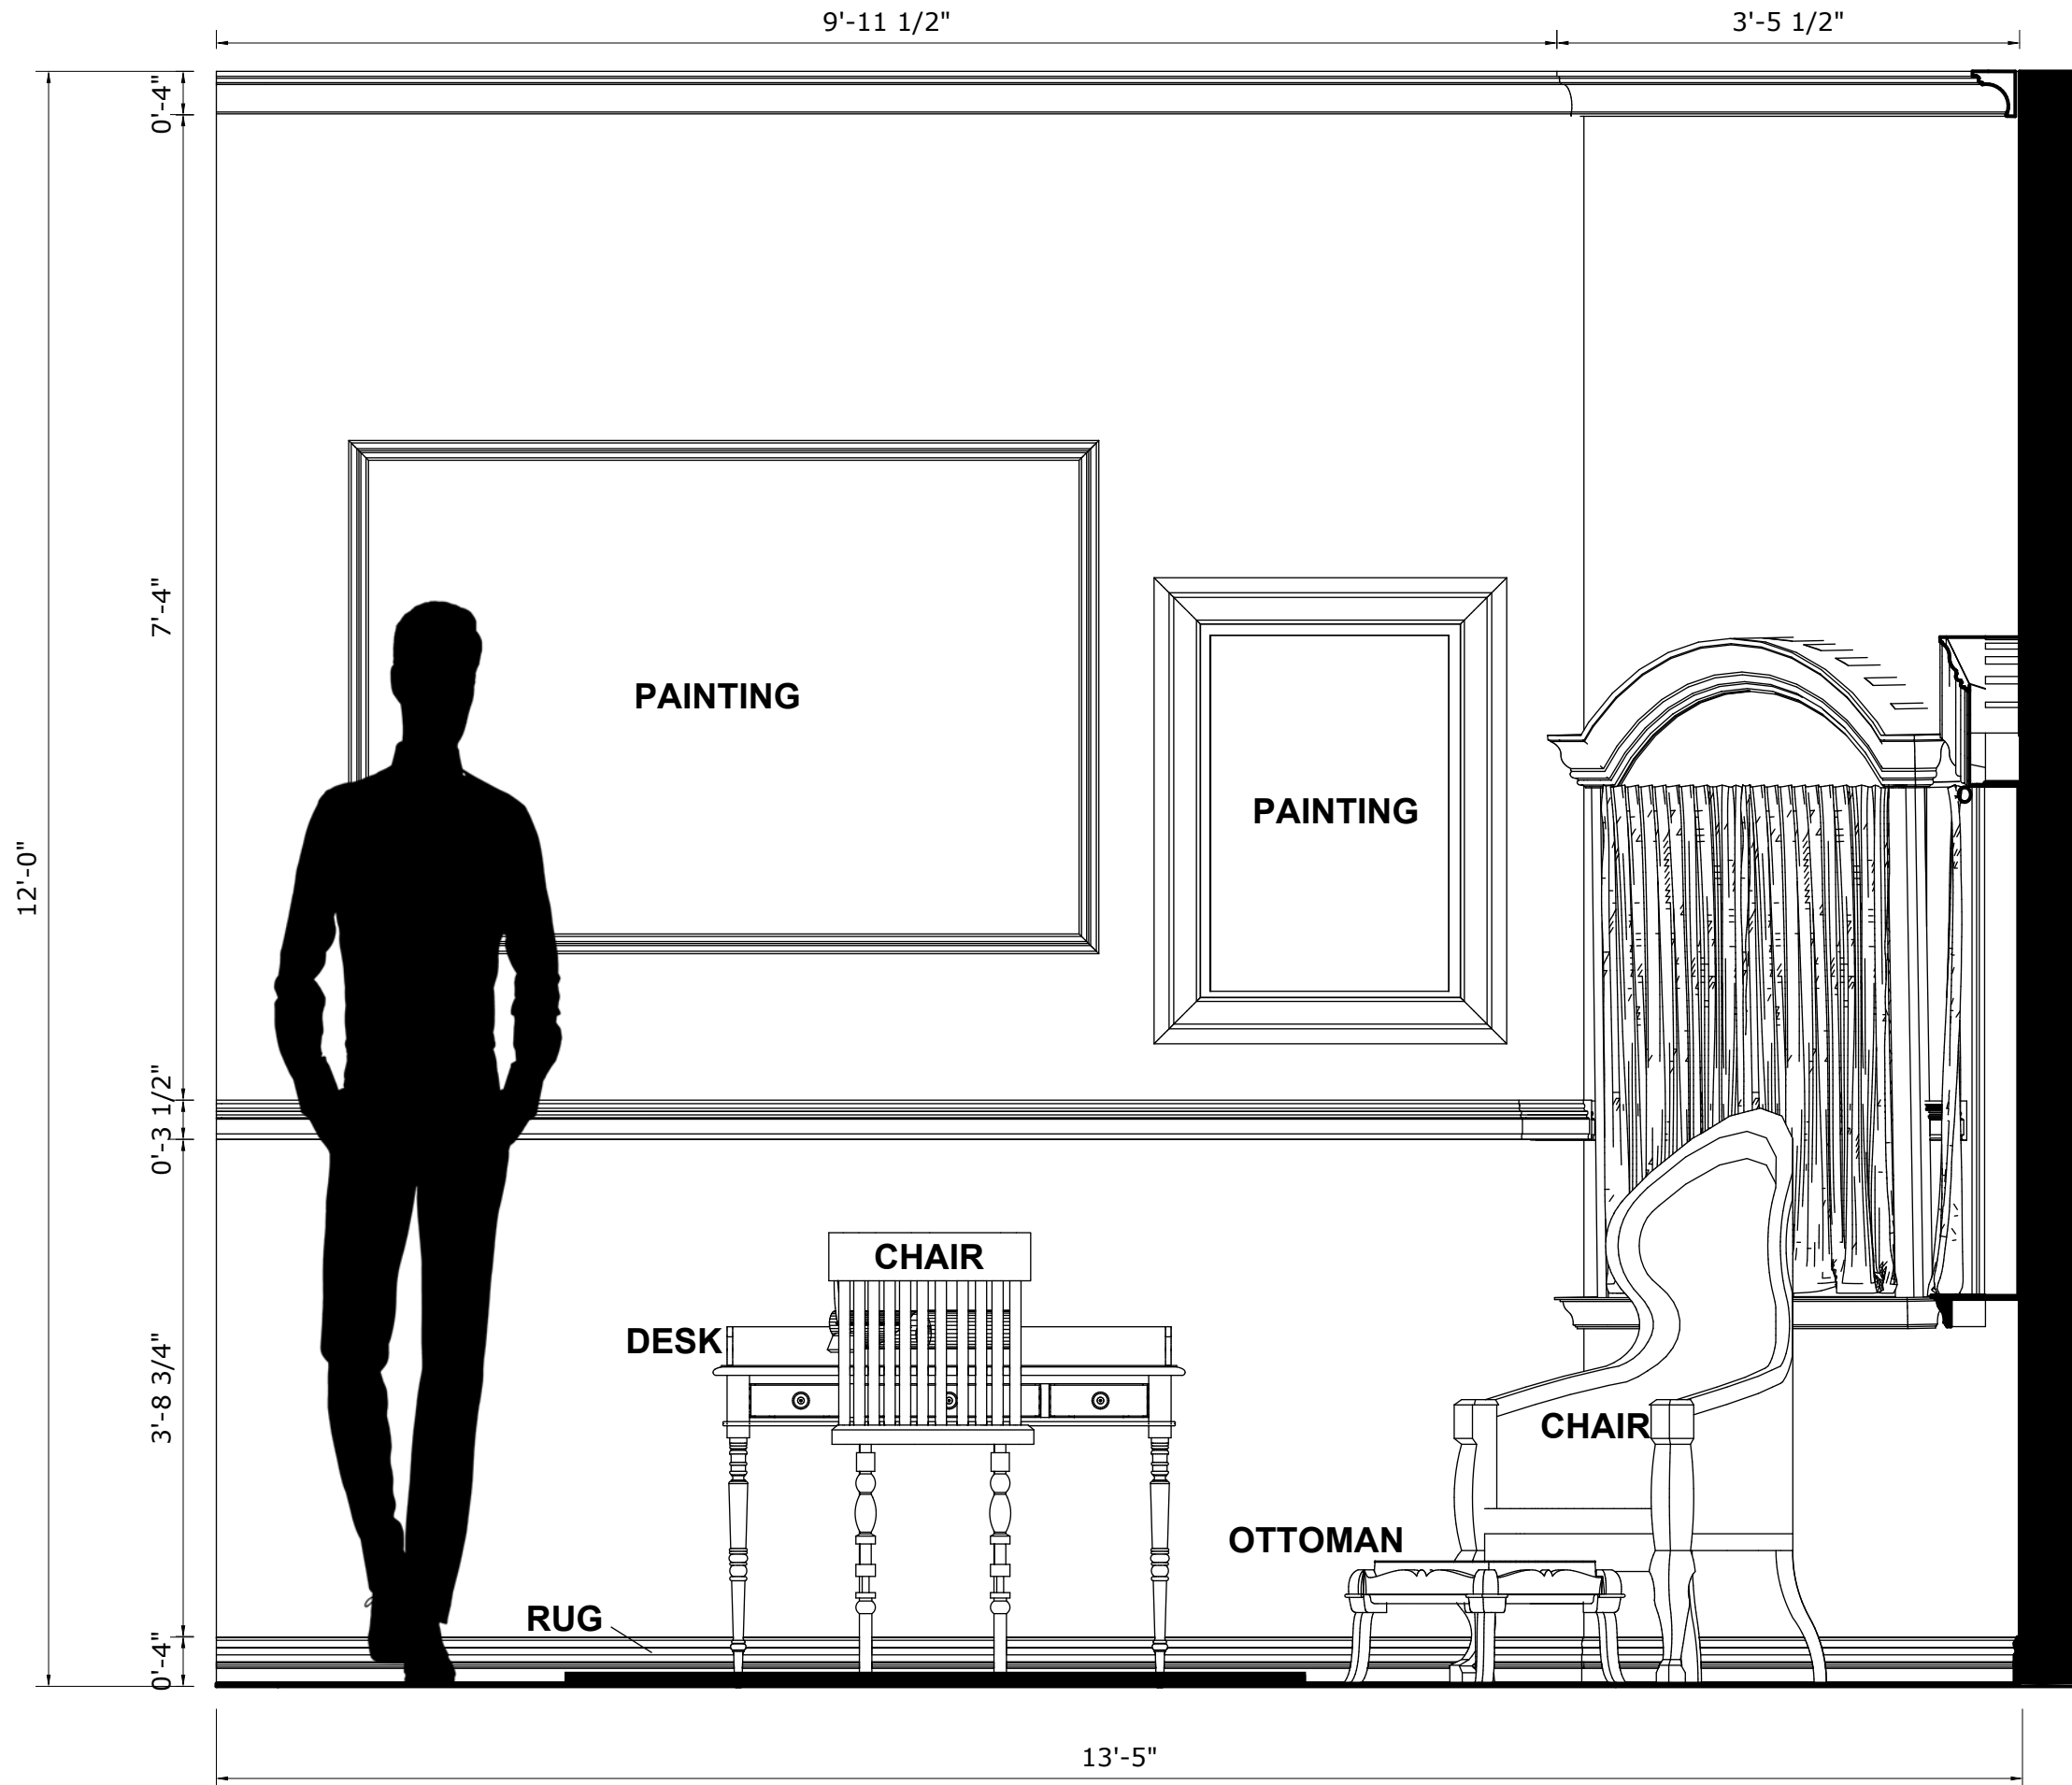

<b>THE RAVEN</b>	
SAVANNAH COLLEGE OF ART AND DESIGN	
LEFT SECTION	
DES: O. STARK	DIR: J. HOBBIE
SCALE:	DATE:
<b>3/4"=1'</b>	<b>03.09.2023</b>